



ELEV. 1 PG. 1 OF 5  
SCALE: 1/8" = 1'-0"

# LAZARIAN WORLD CHURCH/COMMUNITY CENTER

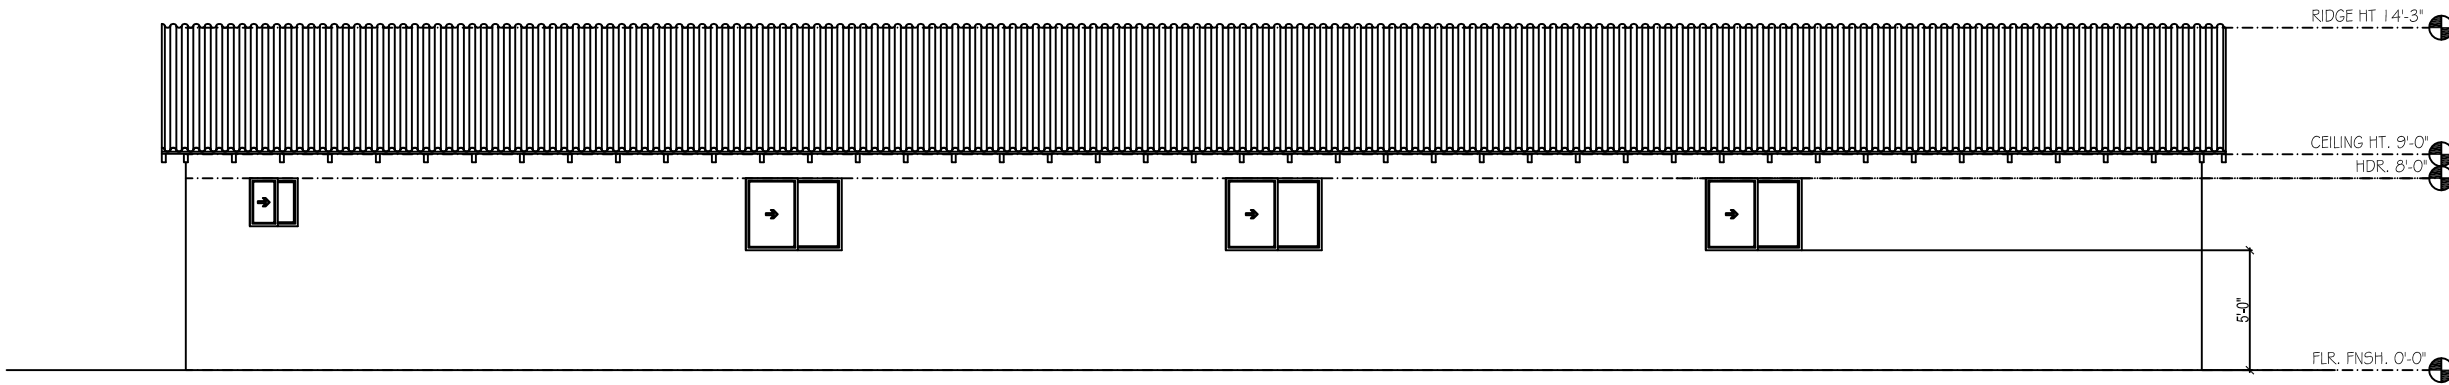


ELEV. 2  
SCALE: 1/8" = 1'-0"


PG. 2 OF 5

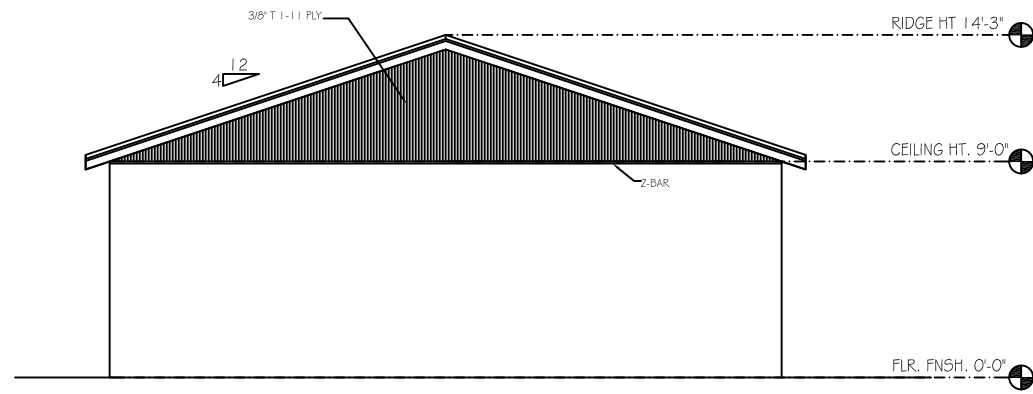

ELEV. 3 PG. 3 OF 5  
SCALE: 1/8" = 1'-0"

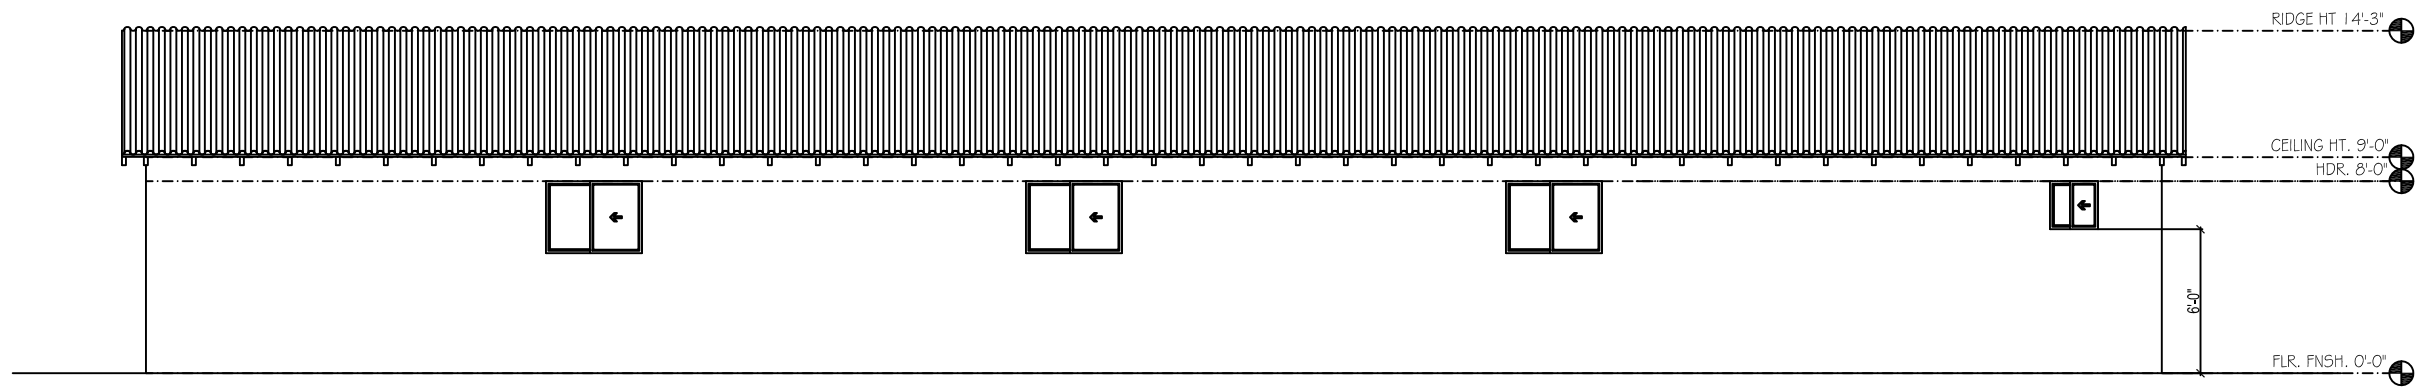

ELEV. 4 PG. 4 OF 5  
SCALE: 1/8" = 1'-0"

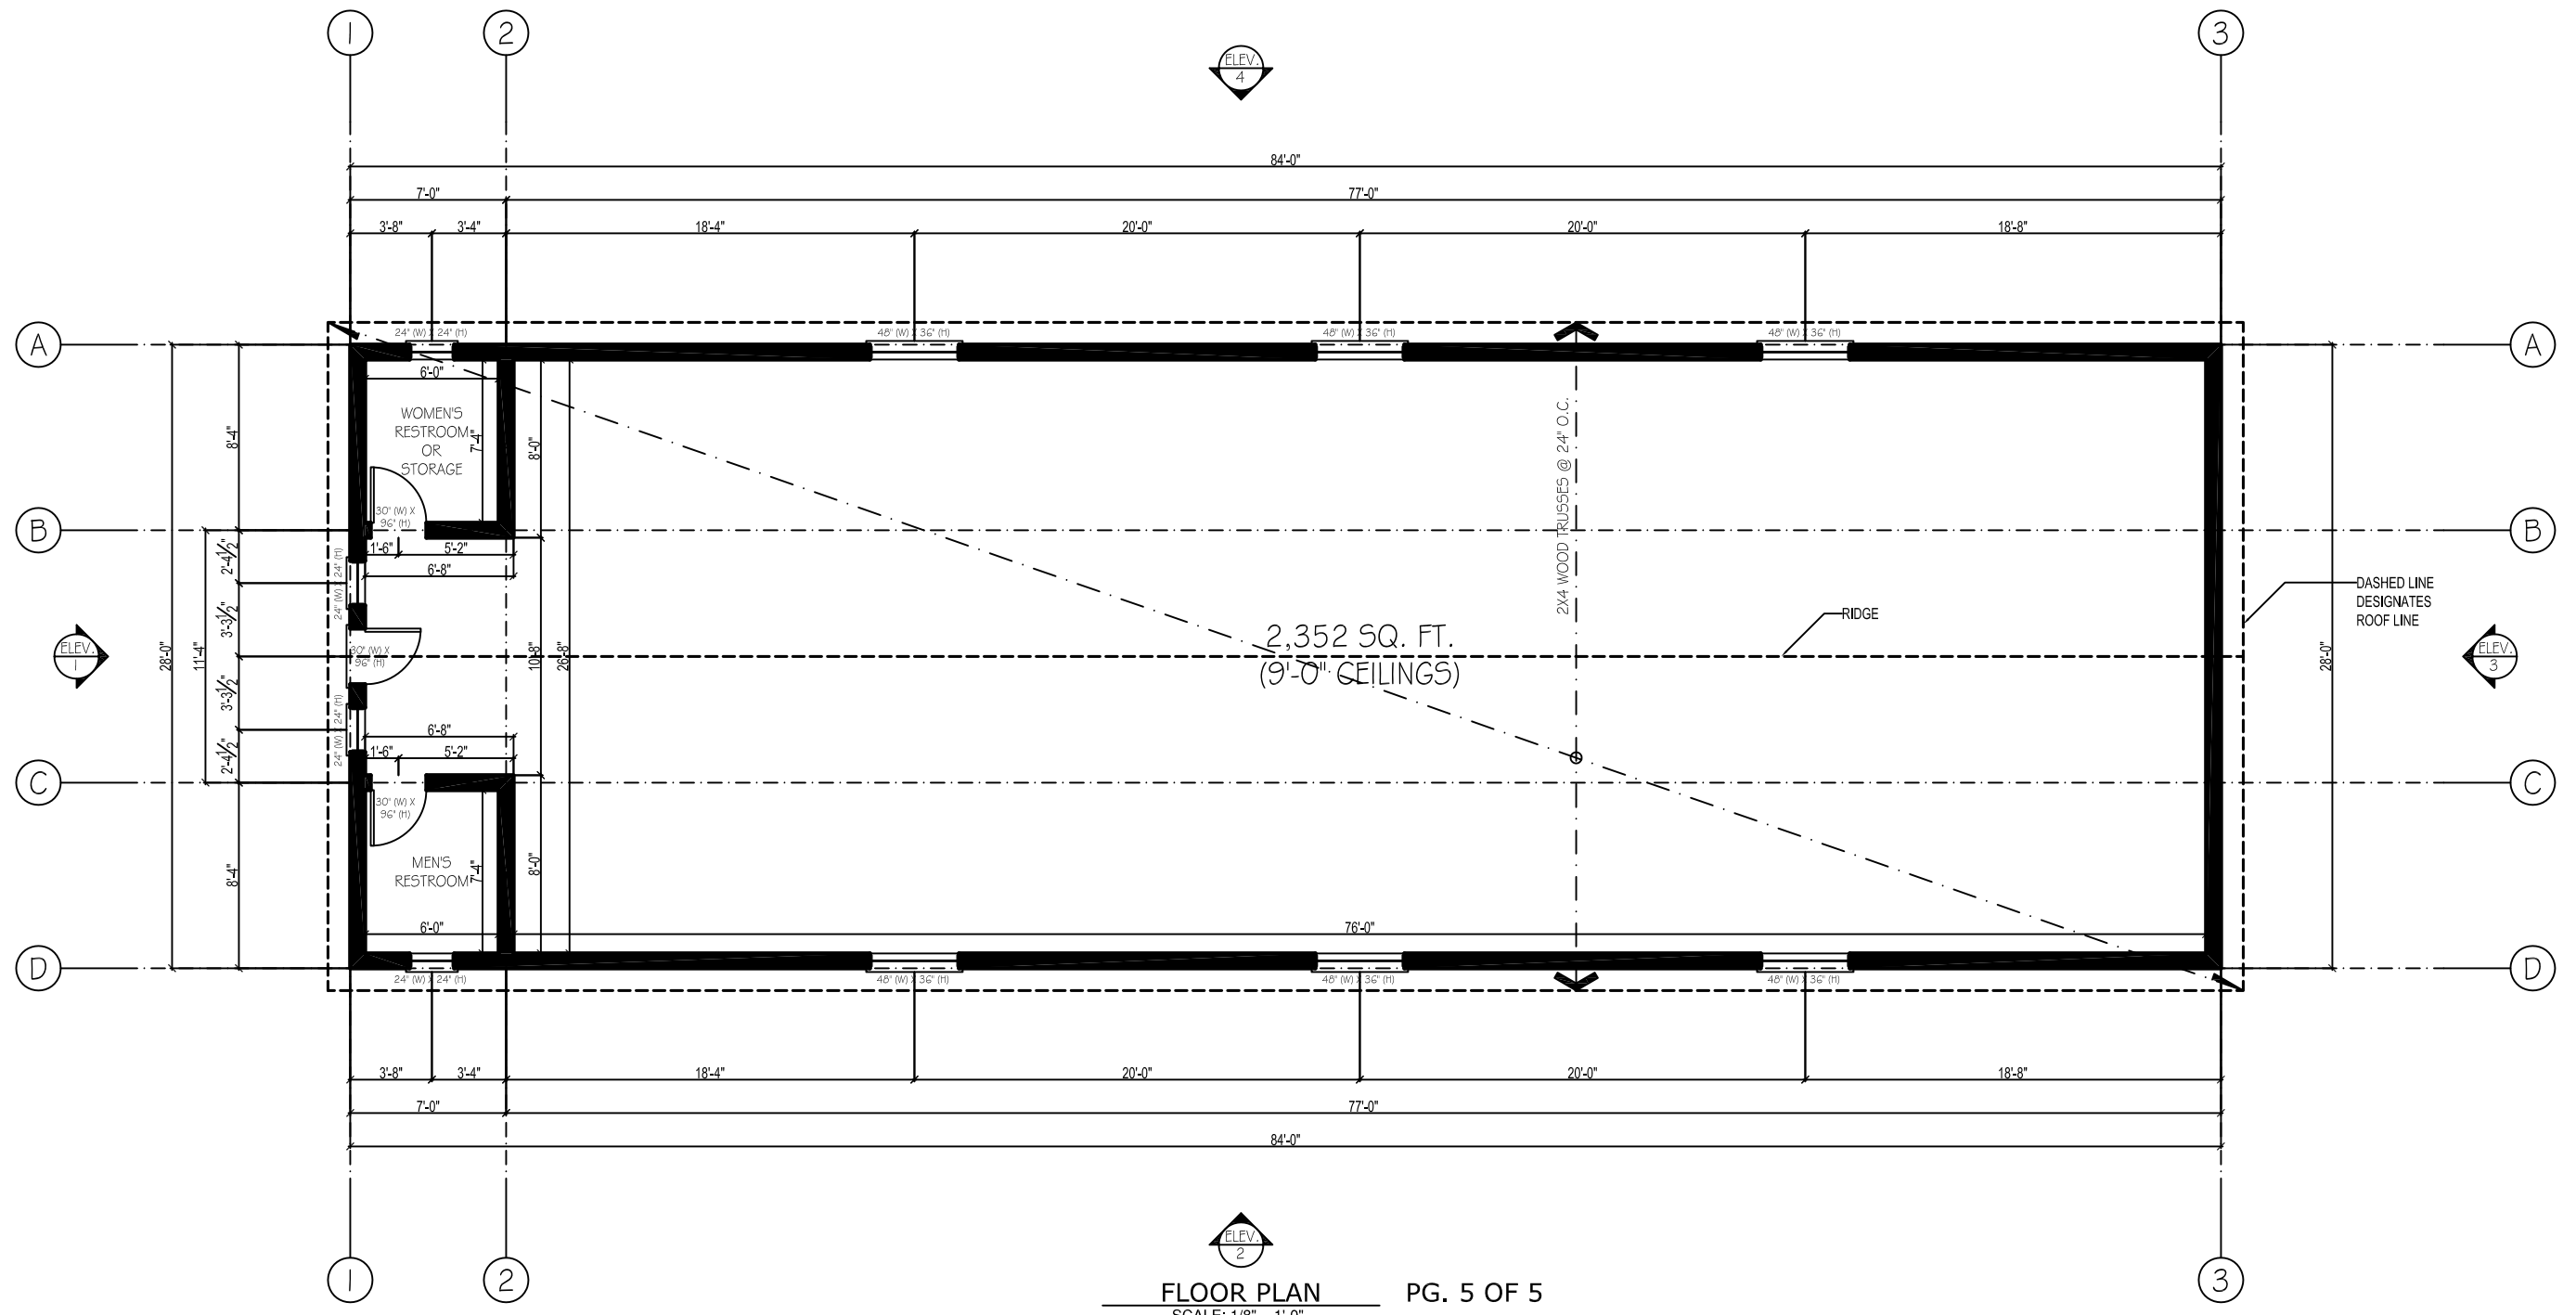

FLOOR PLAN PG. 5 OF 5  
 SCALE: 1/8" = 1'-0"