
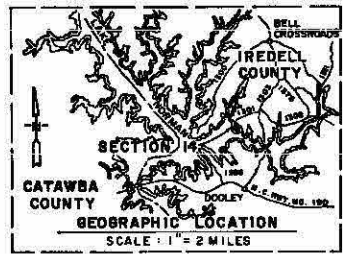


1	820-100	180.83
2	810-102	24.00
3	800-040	36.44
4	827-812	80.01
5	835-802	87.85
6	810-010	41.84
7	LOT 81	
8	801-040	174.05
9	LOT 82	
10	820-120	147.82
11	LOT 83	
12	820-180	180.88
13	LOT 84	
14	827-300	178.81
15	LOT 85	
16	800-400	86.83
17	810-050	109.88
18	841-370	78.86
19	827-000	80.85
20	830-240	203.80
21	LOT 87	
22	827-350	170.80
23	LOT 88	
24	827-430	80.82
25	875-410	75.85
26	841-800	87.83
27	LOT 89	
28	800-530	38.00
29	821-220	161.70
30	LOT 70	
31	820-180	90.85
32	810-000	80.74
33	LOT 71	
34	800-610	48.03
35	810-910	103.18
36	LOT 72	
37	817-200	88.81
38	800-002	182.03
39	827-372	38.01
40	LOT 72 TO CORNER	
41	800-200	82.85
42	800-142	83.85
43	LOT 69	
44	872-100	12.00
45	800-420	38.85
46	801-100	80.84
47	840-440	42.34
48	810-572	81.20
49	800-532	80.22
50	LOT 70	
51	870-410	42.85
52	871-550	34.81
53	870-450	12.00
54	814-530	92.87
55	800-080	74.88

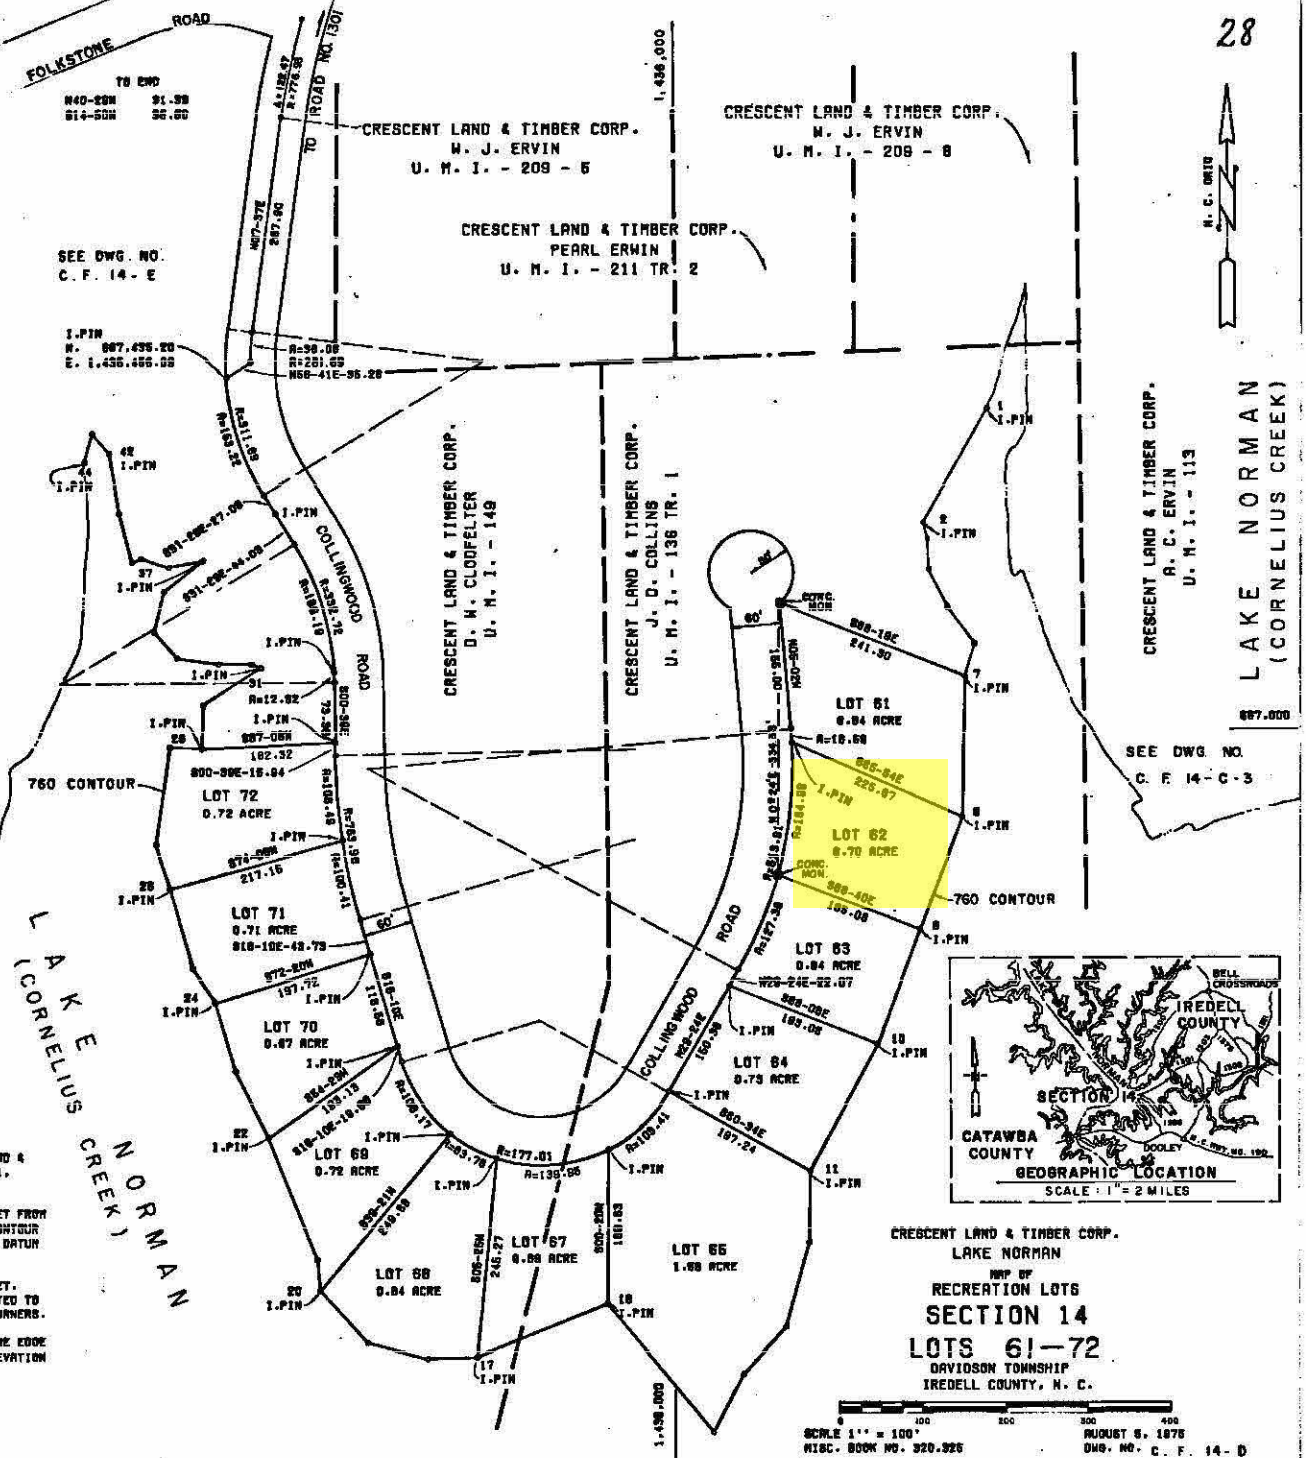

NOTES . . .
 DONE POWER COMPANY TO CRESCENT LAND & TIMBER CORP. DEED BOOK 481 PAGE 1, DATED MAY 1, 1969
 BUILDING SETBACK LINES ARE 25 FEET FROM ROAD RIGHT OF WAY, 50 FEET FROM CONTOUR ELEVATION 760, U.S.G.S. SEA LEVEL DATUM AND 10 FEET FROM SIDE LOT LINE.
 ALL STREET CORNER RADII ARE 25 FEET. PROPERTY LINE DISTANCES ARE COMPUTED TO POINT OF INTERSECTION AT STREET CORNERS.
 PROPERTY LINES SHOWN WHICH FORM THE EDGE OF LAKE NORMAN FOLLOWS CONTOUR ELEVATION 760. U.S.G.S. SEA LEVEL DATUM

CRESCENT LAND & TIMBER CORP.
 LAKE NORMAN
 MAP OF
 RECREATION LOTS
SECTION 14
LOTS 61-72
 DAVIDSON TOWNSHIP
 IREDELL COUNTY, N. C.

SCALE 1" = 100'
 AUGUST 5, 1975
 DISC. BOOK NO. 320.325
 DWG. NO. C. F. 14-D