
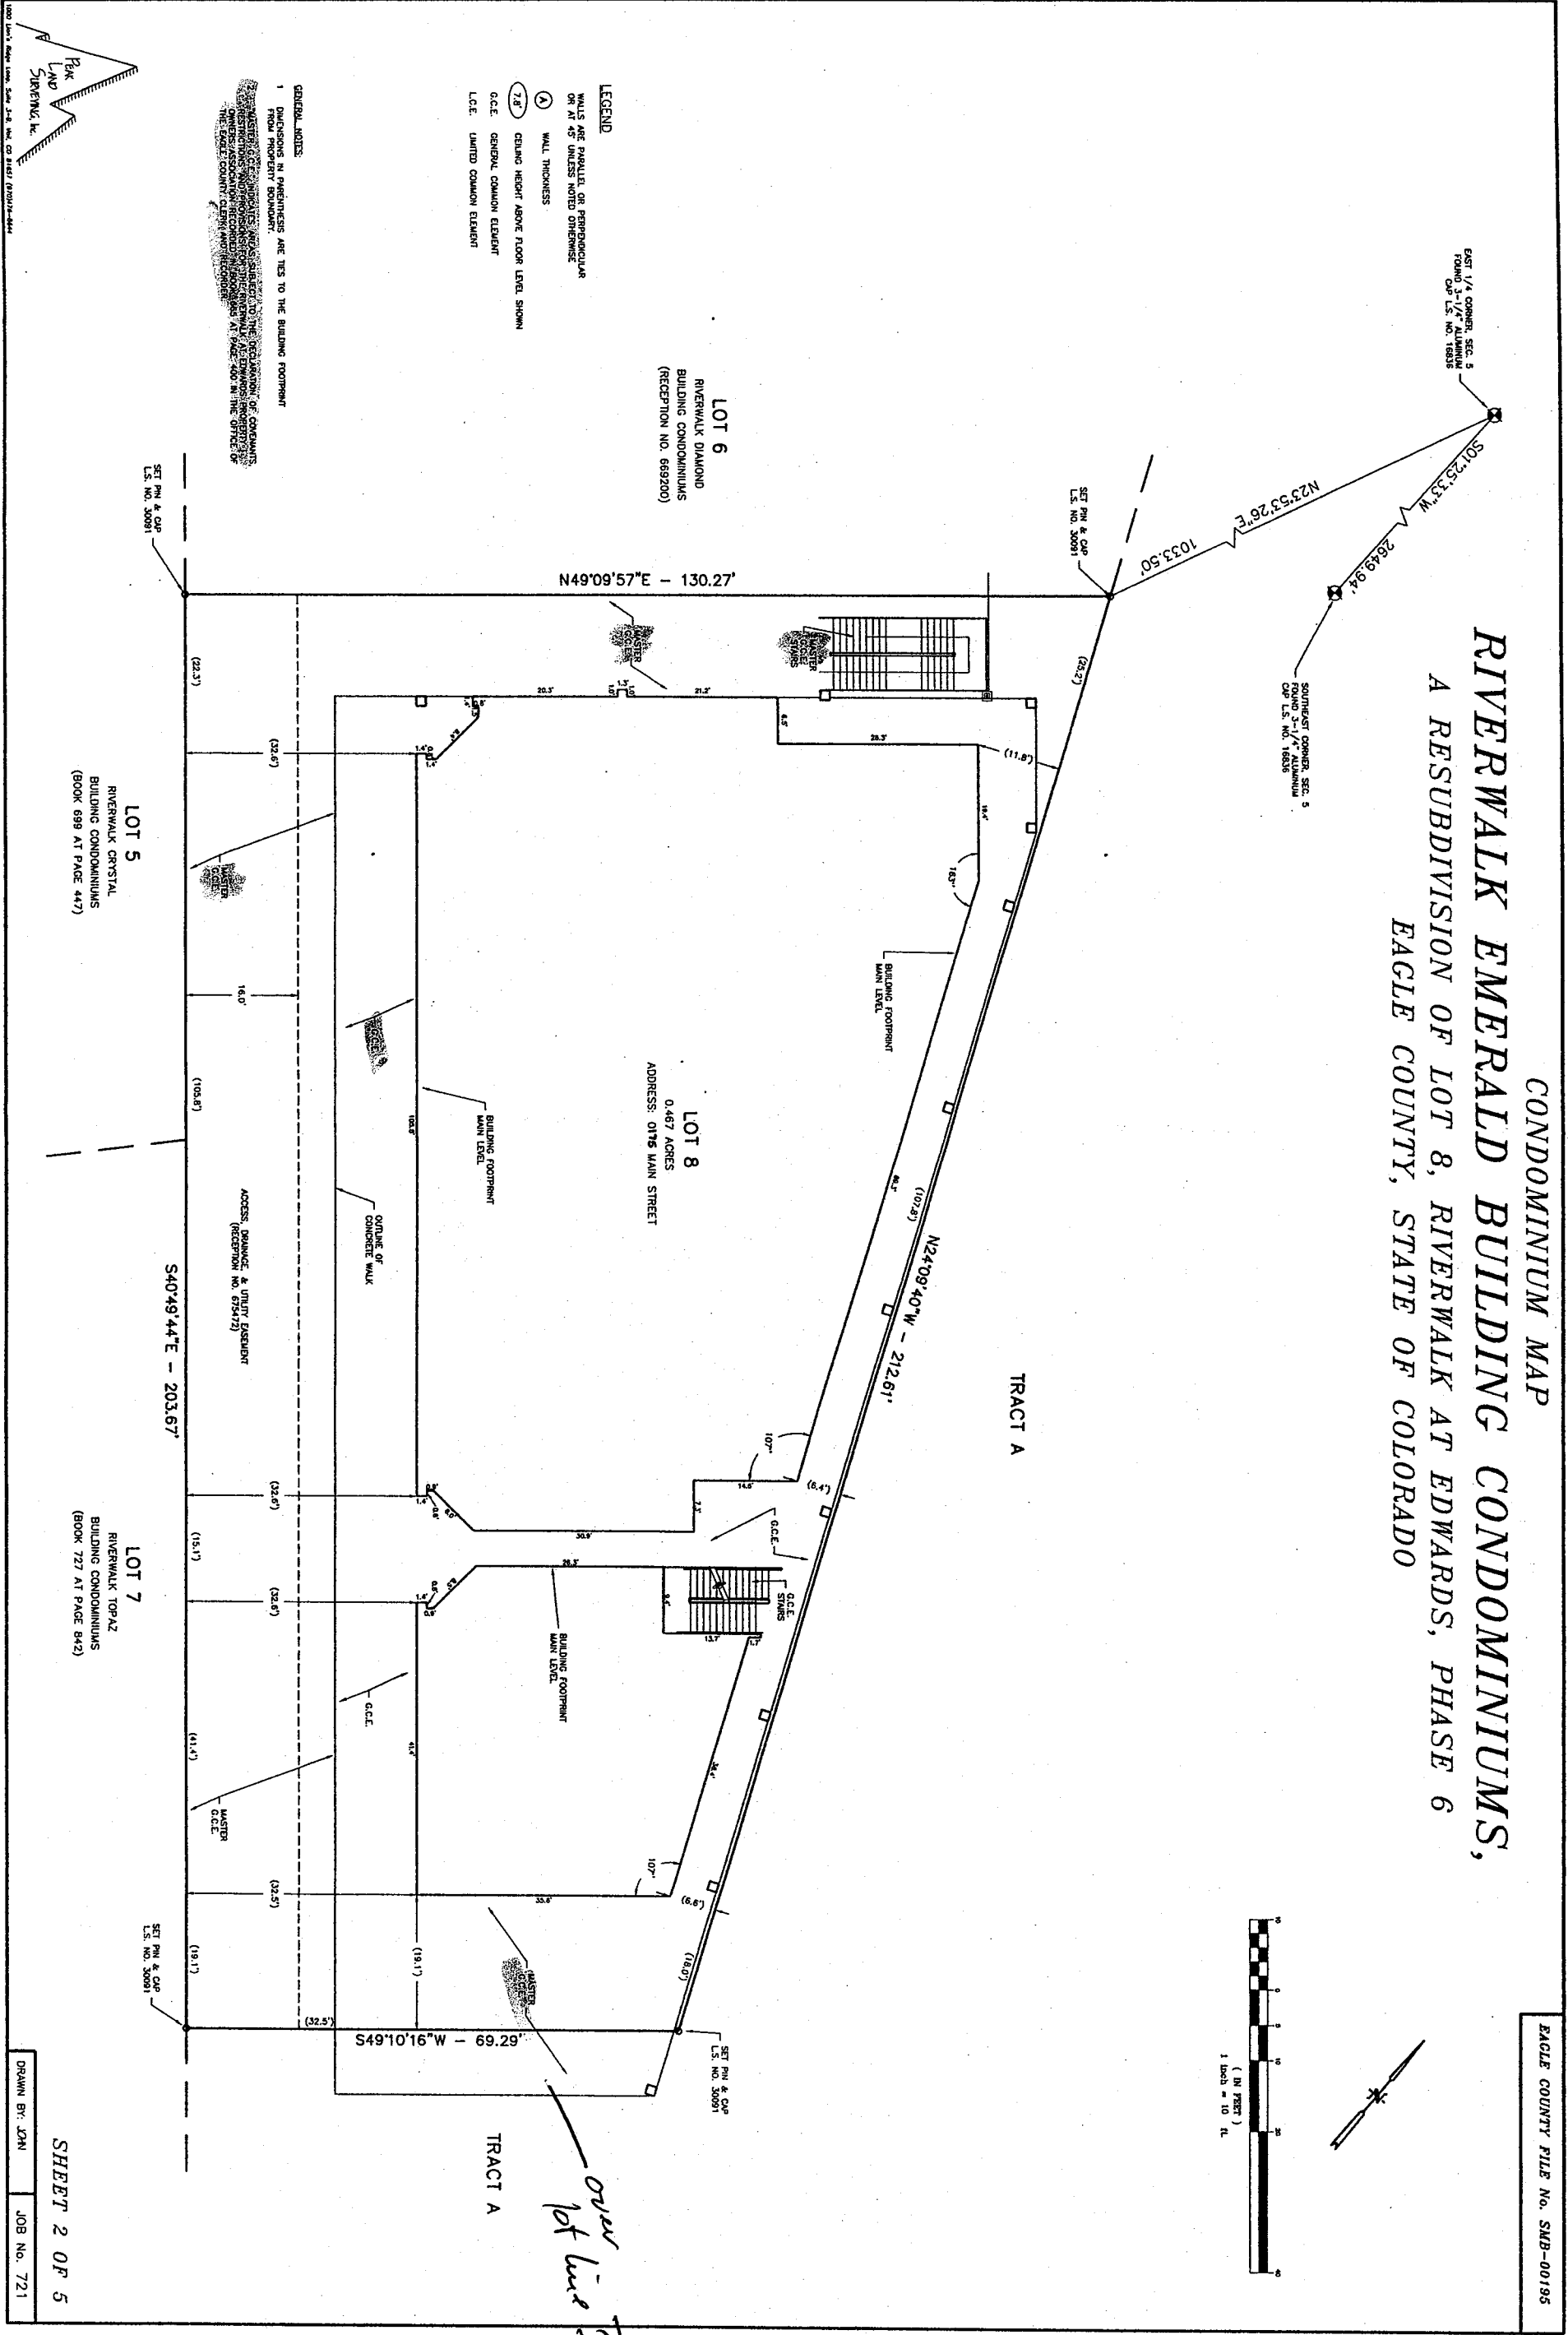
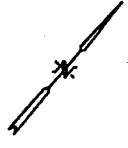


CONDOMINIUM MAP
RIVERWALK EMERALD BUILDING CONDOMINIUMS,
 A RESUBDIVISION OF LOT 8, RIVERWALK AT EDWARDS, PHASE 6
 EAGLE COUNTY, STATE OF COLORADO


EAGLE COUNTY FILE No. SUB-00195

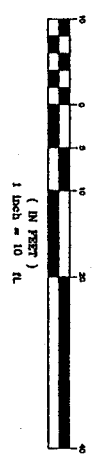

- LEGEND**
- WALLS ARE PARALLEL OR PERPENDICULAR OR AT 45° UNLESS NOTED OTHERWISE
 - (A) WALL THICKNESS
 - (7.5) CEILING HEIGHT ABOVE FLOOR LEVEL SHOWN
 - G.C.E. GENERAL COMMON ELEMENT
 - L.C.E. LIMITED COMMON ELEMENT




GENERAL NOTES

- DIMENSIONS IN PARENTHESES ARE TIES TO THE BUILDING FOOTPRINT FROM PROPERTY BOUNDARY.

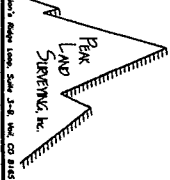

over lot line?

CONDOMINIUM MAP
RIVERWALK EMERALD BUILDING CONDOMINIUMS,
 A RESUBDIVISION OF LOT 8, RIVERWALK AT EDWARDS, PHASE 6
 EAGLE COUNTY, STATE OF COLORADO

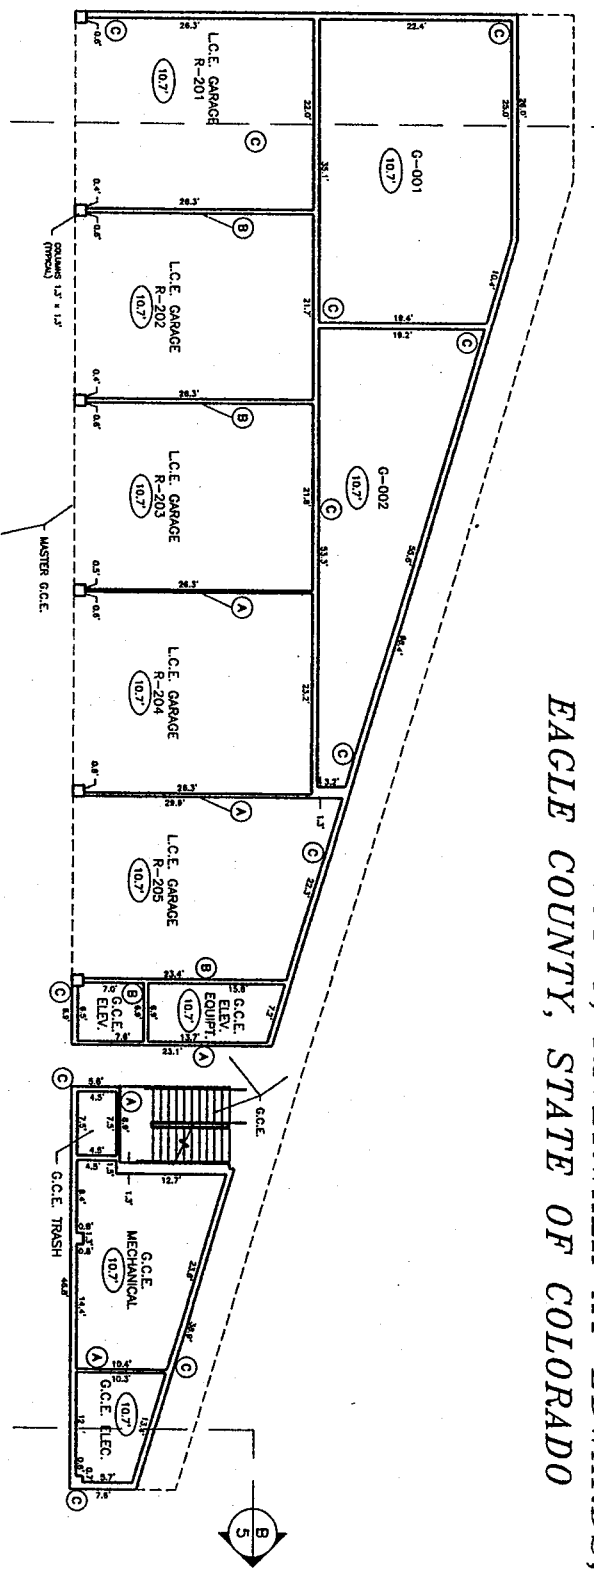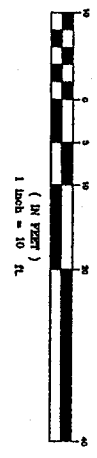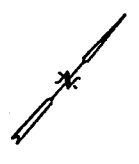


GARDEN/PARKING LEVEL

LEGEND
 WALLS ARE PARALLEL OR PERPENDICULAR
 OR AT 45 DEGREES UNLESS NOTED OTHERWISE


- (A) WALL THICKNESS
- (L.C.E.) LIMITED COMMON ELEMENT



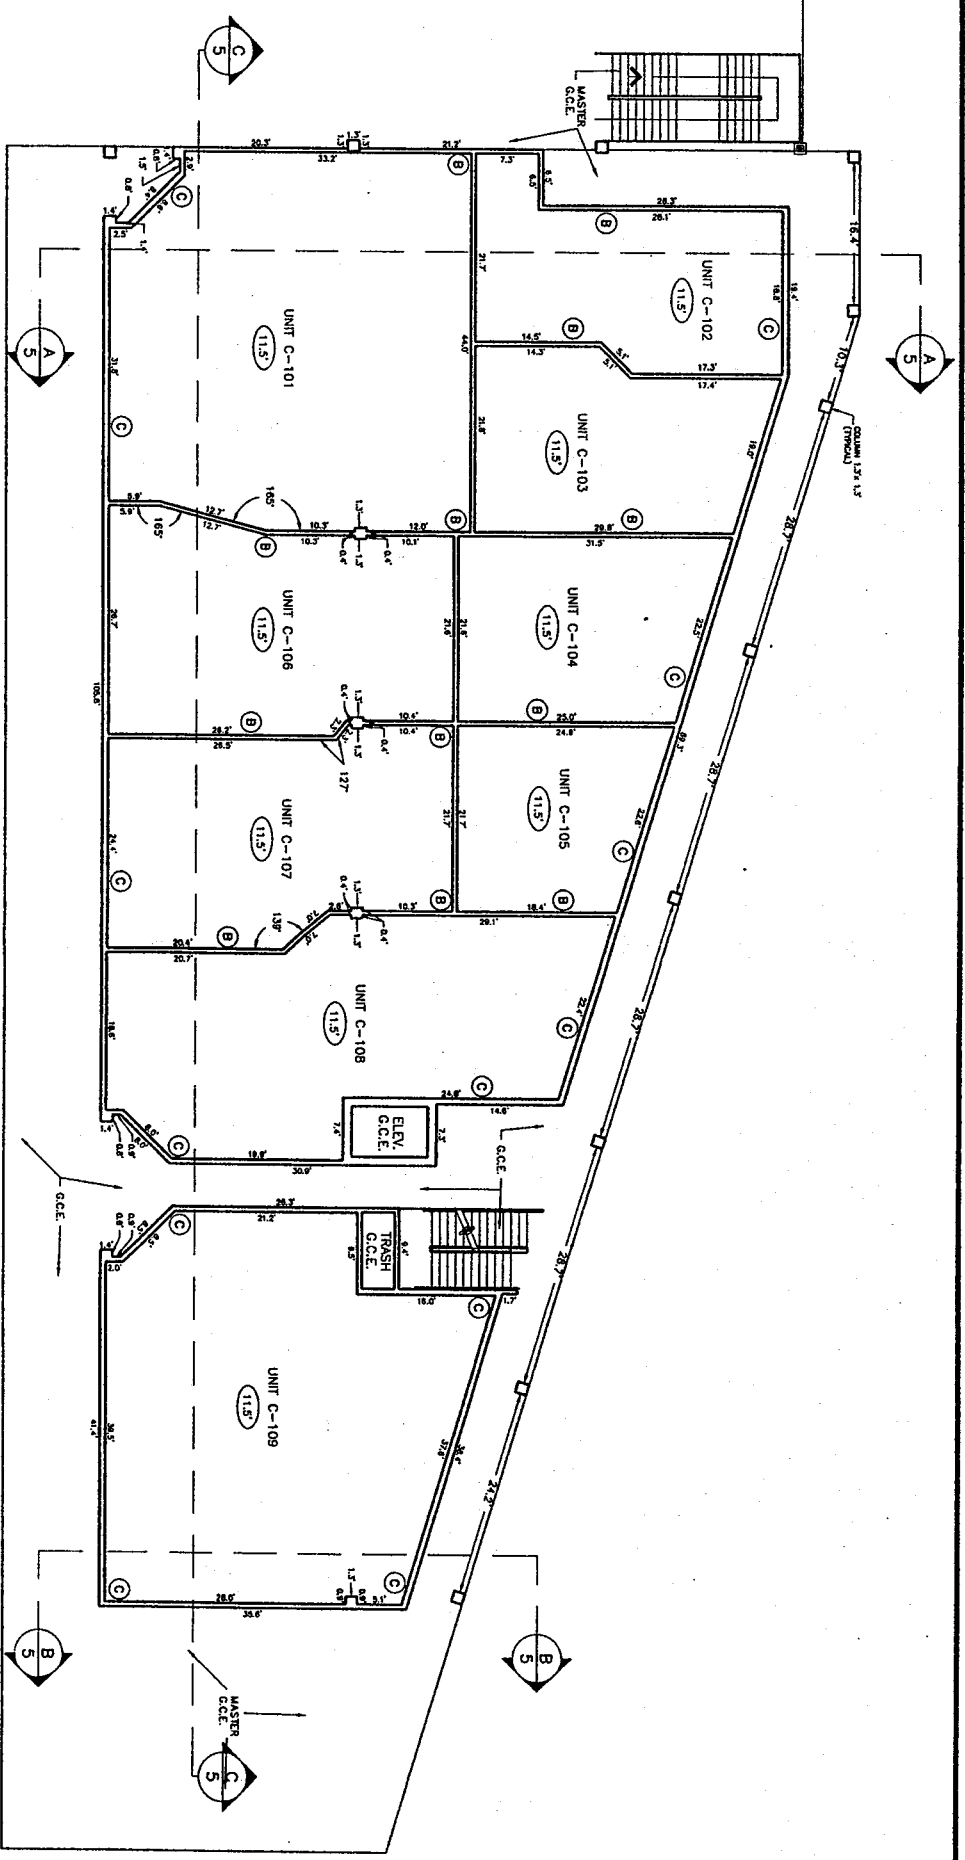

MAIN LEVEL

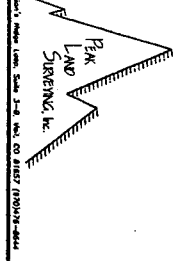


CONDOMINIUM MAP

RIVERWALK EMERALD BUILDING CONDOMINIUMS,



A RESUBDIVISION OF LOT 8, RIVERWALK AT EDWARDS, PHASE 6

EAGLE COUNTY, STATE OF COLORADO


EAGLE COUNTY FILE No. SARB-00195

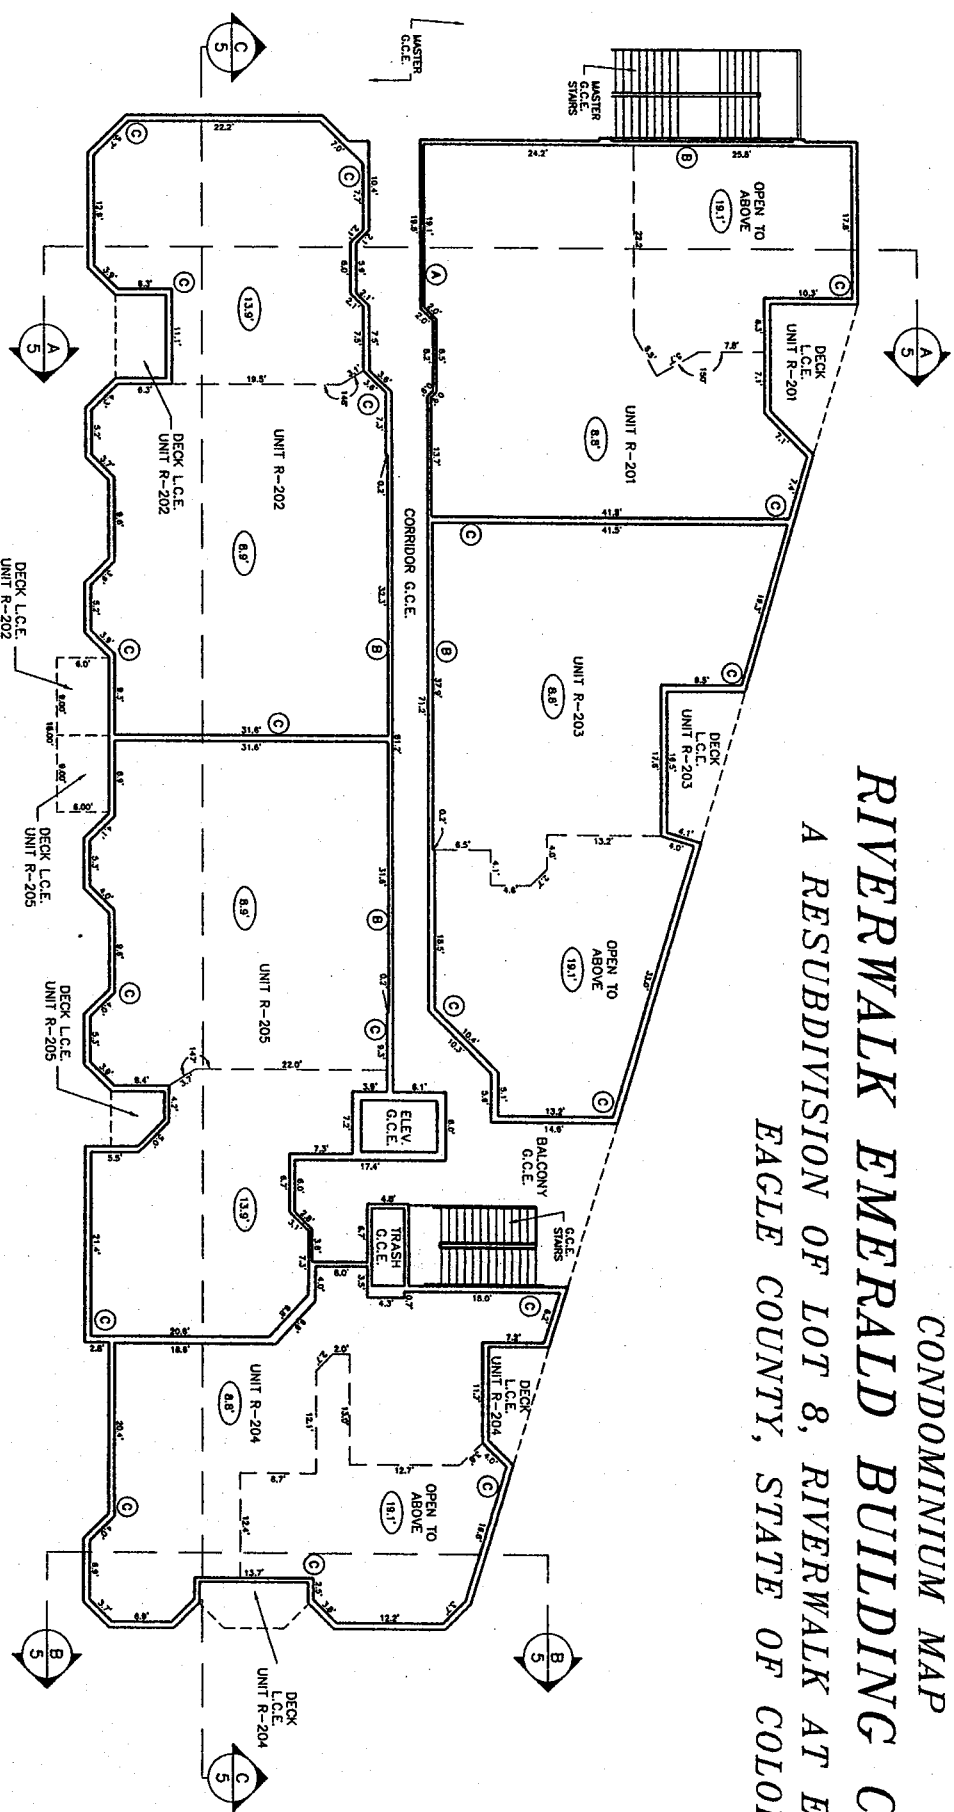

RESIDENTIAL LEVEL FIRST FLOOR

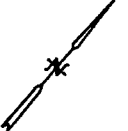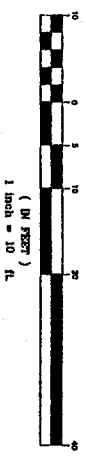

- LEGEND**
- WALLS ARE PARALLEL OR PERPENDICULAR OR AT 45° UNLESS NOTED OTHERWISE
 - (A) WALL THICKNESS
 - (7.2) CEILING HEIGHT ABOVE FLOOR LEVEL SHOWN
 - G.C.E. GENERAL COMMON ELEMENT
 - L.C.E. LIMITED COMMON ELEMENT

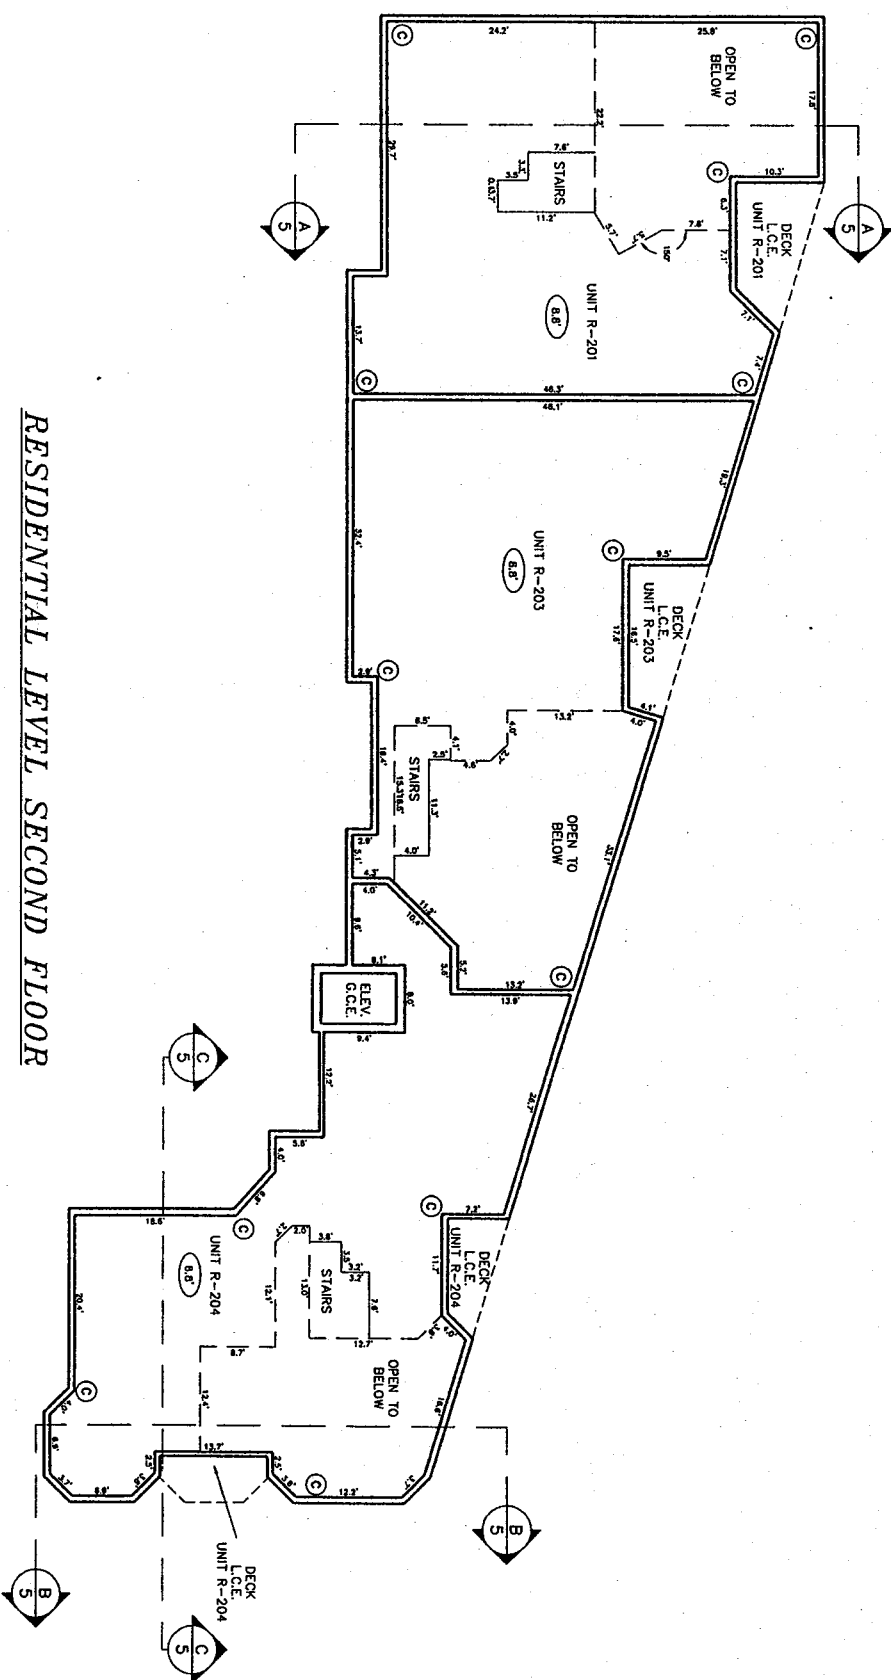

RESIDENTIAL LEVEL SECOND FLOOR

