


TOWNHOUSE CONDOMINIUMS

SHEET 1 OF 2

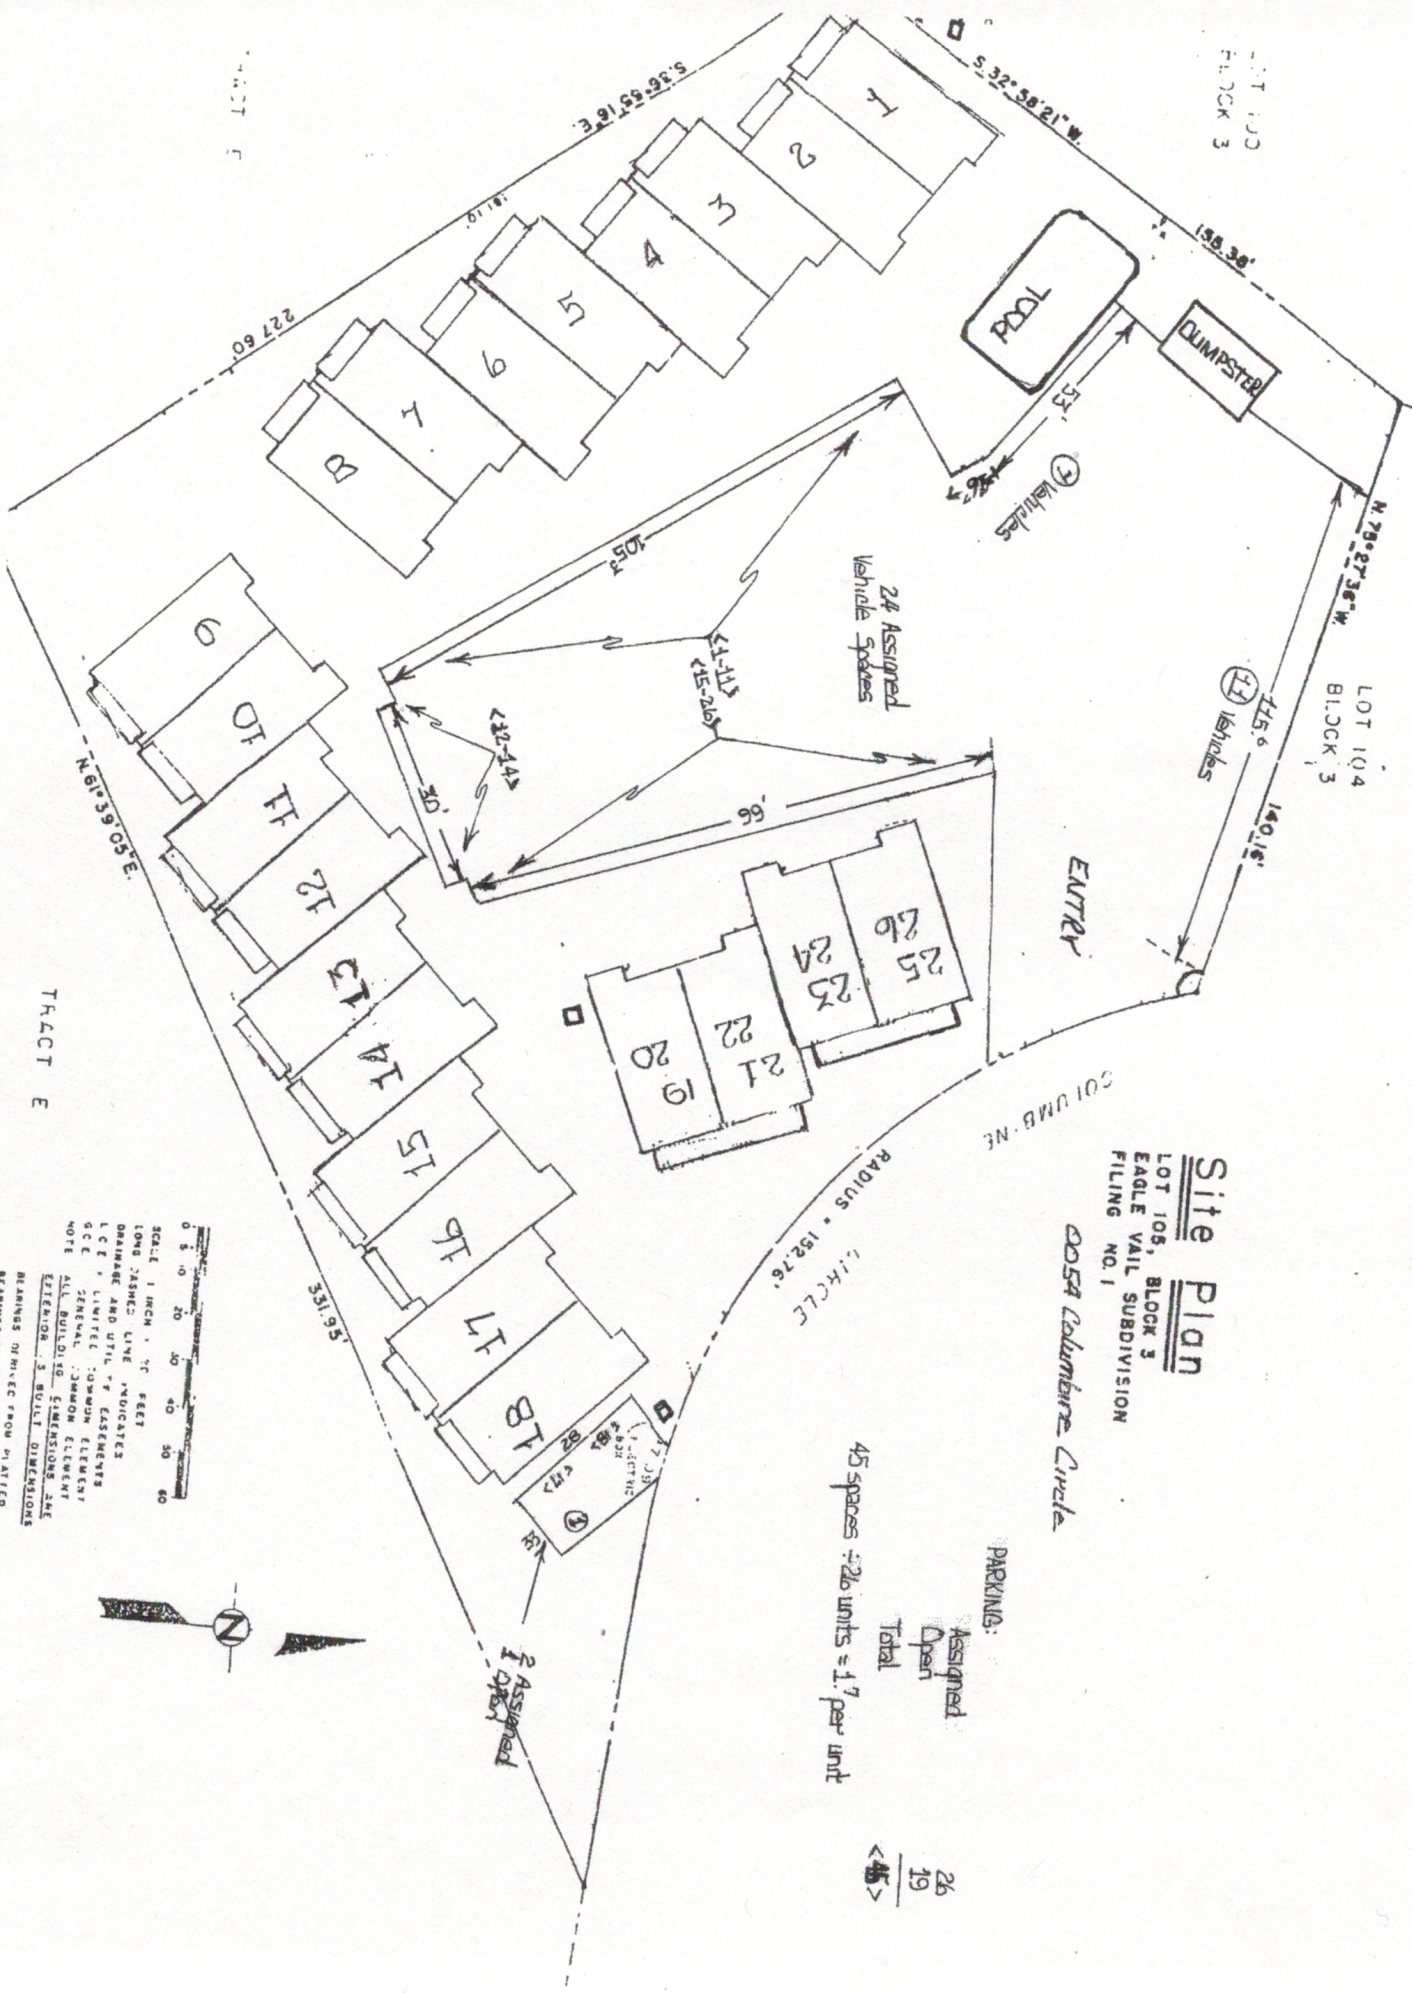

Site Plan
 LOT 105, BLOCK 3
 EAGLE VAIL SUBDIVISION
 FILING NO. 1

0054 Columbine Circle

PARKING:
 Assigned 26
 Open 19
 Total 45
 45 spaces ÷ 26 units = 1.7 per unit

SCALE: 1 INCH = 30 FEET
 LONG DASHED LINE INDICATES



TRACT E